


A
B
C
D
E
F

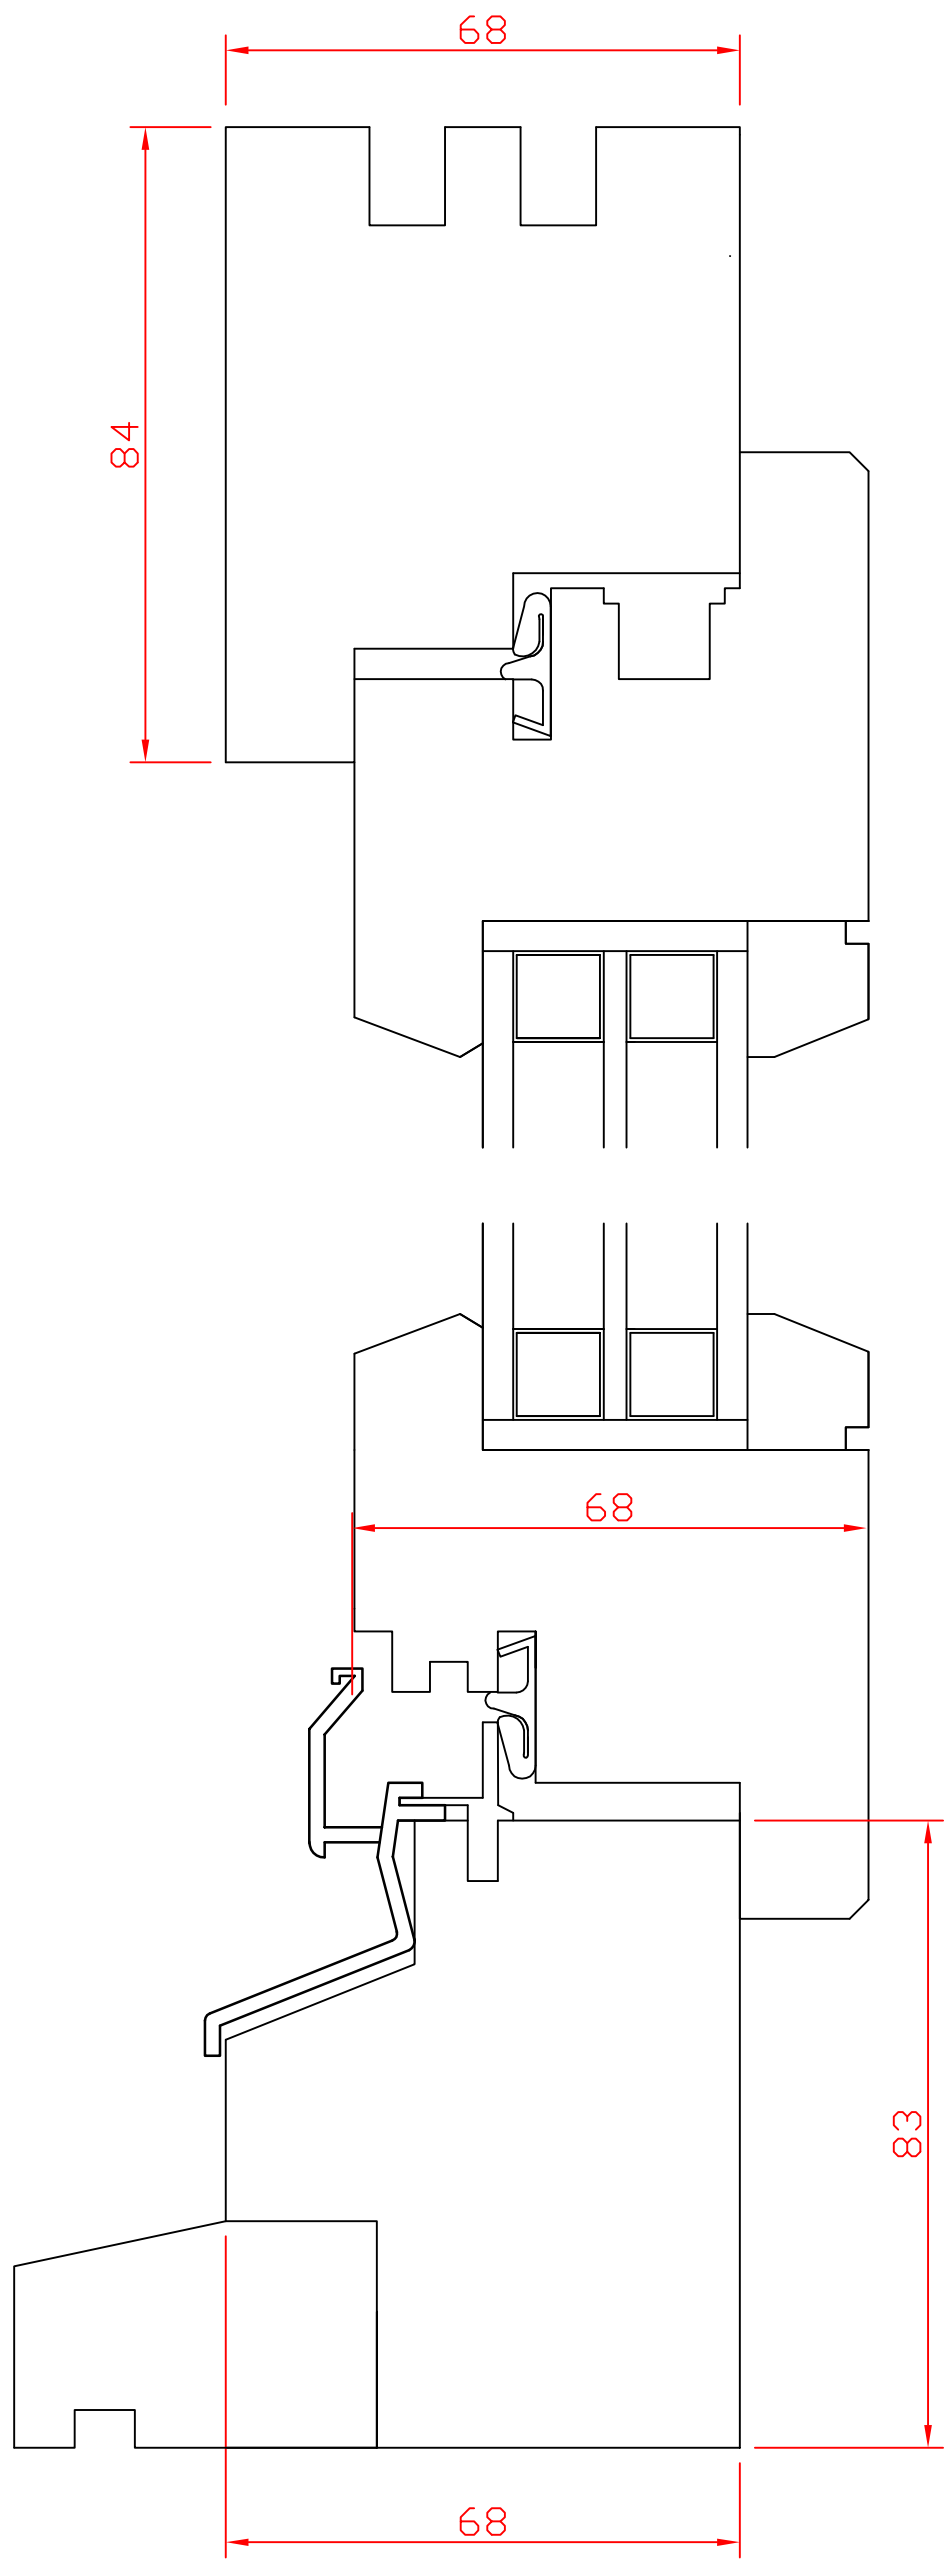

A
B
C
D
E
F



Paarhammer Pty Ltd
 53 Haddon Drive
 Po Box 26, Ballan VIC. 3342
 tel: 03 5368 1999
 fax: 03 5368 1993
 email: mail@paarhammer.com.au
 url: www.paarhammer.com.au

Scale **1:1**
 Do not scale drawings
 © Copyright Paarhammer Pty Ltd
 subject to change without notice
 Drawn Edith Paarhammer

Job/Drawing Name		Size A3
Triple Glazed Window Profile Vertical Section		
Job No	WIN030	Date February 2019
Date		

1 2 3 4 5 6